



| TANK SPECIFICATIONS |                                |       |            |       |
|---------------------|--------------------------------|-------|------------|-------|
| SIZE                | CAPACITY (GAL)                 | VENT  | STL. FRAME | SUMP  |
| 3'Ø x 4'            | FULL: 211<br>6" FREEBOARD: 185 | Y / N | Y / N      | Y / N |

NOTES:  
ROOF VENT, SUMP/DRAIN & METAL FRAME ARE ALL OPTIONAL.  
TANKS WILL HAVE REINFORCING RIBS PLACED DURING MANUFACTURING.

| TANK PLUMBING |      |                    |                   |
|---------------|------|--------------------|-------------------|
| LABEL         | SIZE | DESCRIPTION        | VALVE             |
| A             |      | MAIN DRAIN         | PUSH/PULL / CRANK |
| B             | 2"   | STATIC EQUALIZER   |                   |
| C             |      | GUTTER/SKIMMER     | PUSH/PULL / CRANK |
| D             |      | PUMP SUCTION       |                   |
| F             | 2"   | OVERFLOW           | CHECK             |
| G             | 1"   | POTABLE WATER FILL |                   |
|               |      |                    |                   |
|               |      |                    |                   |
|               |      |                    |                   |

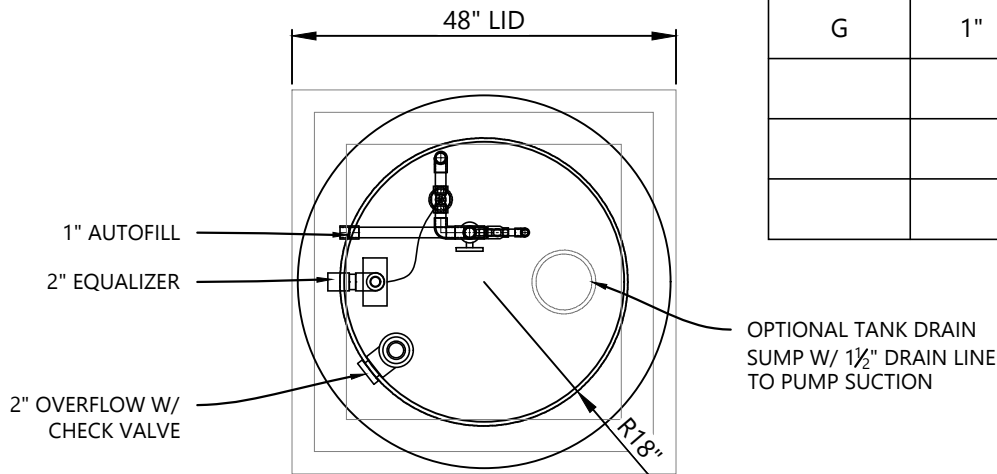

PLAN VIEW

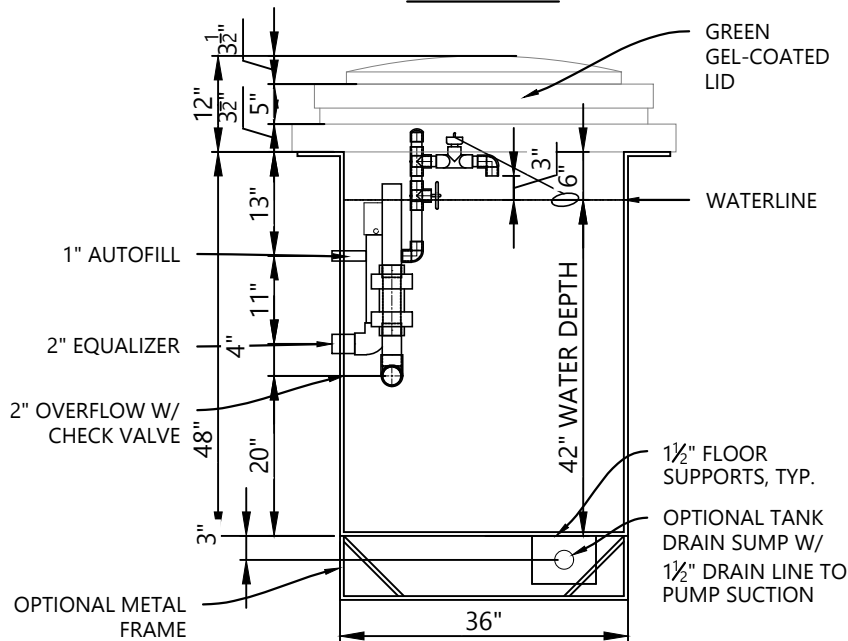

ELEVATION

- COLLECTOR TANK GENERAL NOTES:
- DRAWINGS COMPLY WITH STATE & LOCAL BUILDING CODES.
  - ALL PIPING "NSF-PW" APPROVED. PLUMBING
  - PROPORTIONING VALVES ONLY - GATE VALVES ARE PROHIBITED.
  - ALL TANKS HAVE COVERED CORNERS AND SLOPE TO DRAINS.
  - ALL EQUIPMENT IS UL LISTED NSF-50.
  - ALL PVC PIPE SUBJECT TO UV EXPOSURE IS TO BE COATED TO PROTECT AGAINST UV DEGRADATION.
  - TANK OVERFLOW LINE MUST BE CONNECTED TO APPROVED SEWER SYSTEM IN ACCORDANCE WITH STATE AND LOCAL CODES.

ALL INFORMATION CONTAINED IN THIS DOCUMENT IS PROPERTY OF SEG, INC AND MAY NOT BE REPRODUCED OR COMMUNICATED WITHOUT PRIOR PERMISSION IN WRITING FROM SEG, INC. ALL DESIGN SPECIFICATIONS & COMPONENTS ARE SUBJECT TO CHANGE WITHOUT NOTICE. PLEASE CONSULT OUR WEBSITE FOR UP TO DATE ENGINEERING DRAWINGS.



WWW.SEGAQUATICS.COM  
MCWSEG@GMAIL.COM  
813.431.7063

|          |              |
|----------|--------------|
| DATE     | Jul. 5, 26   |
| SCALE    | 1/2" = 1'-0" |
| REVISION | A            |
| PROJECT  |              |
|          |              |
|          |              |

|             |
|-------------|
| SHEET TITLE |
| CT34R       |